

MARION COUNTY SURVEYOR'S OFFICE


SECTION CORNER RECORD

DEBRA S. JENKINS
MARION COUNTY SURVEYOR

SEC. 9 TWN. 14_N RNG. 2_E

BRYAN F. CATLIN, PLS
TECHNICAL SUPERVISOR

Date: 1-21-10
Party Chief: Wilcoxen
Crew: Finney
Type of Marker: Harrison
Method of Establishment: County: 5-20-1999
IN S.P.C. E Zone, NAD 83 (1986)
Name: 14020902
N: 491 765.107 0(m)
E: 44 203.120 0(m)

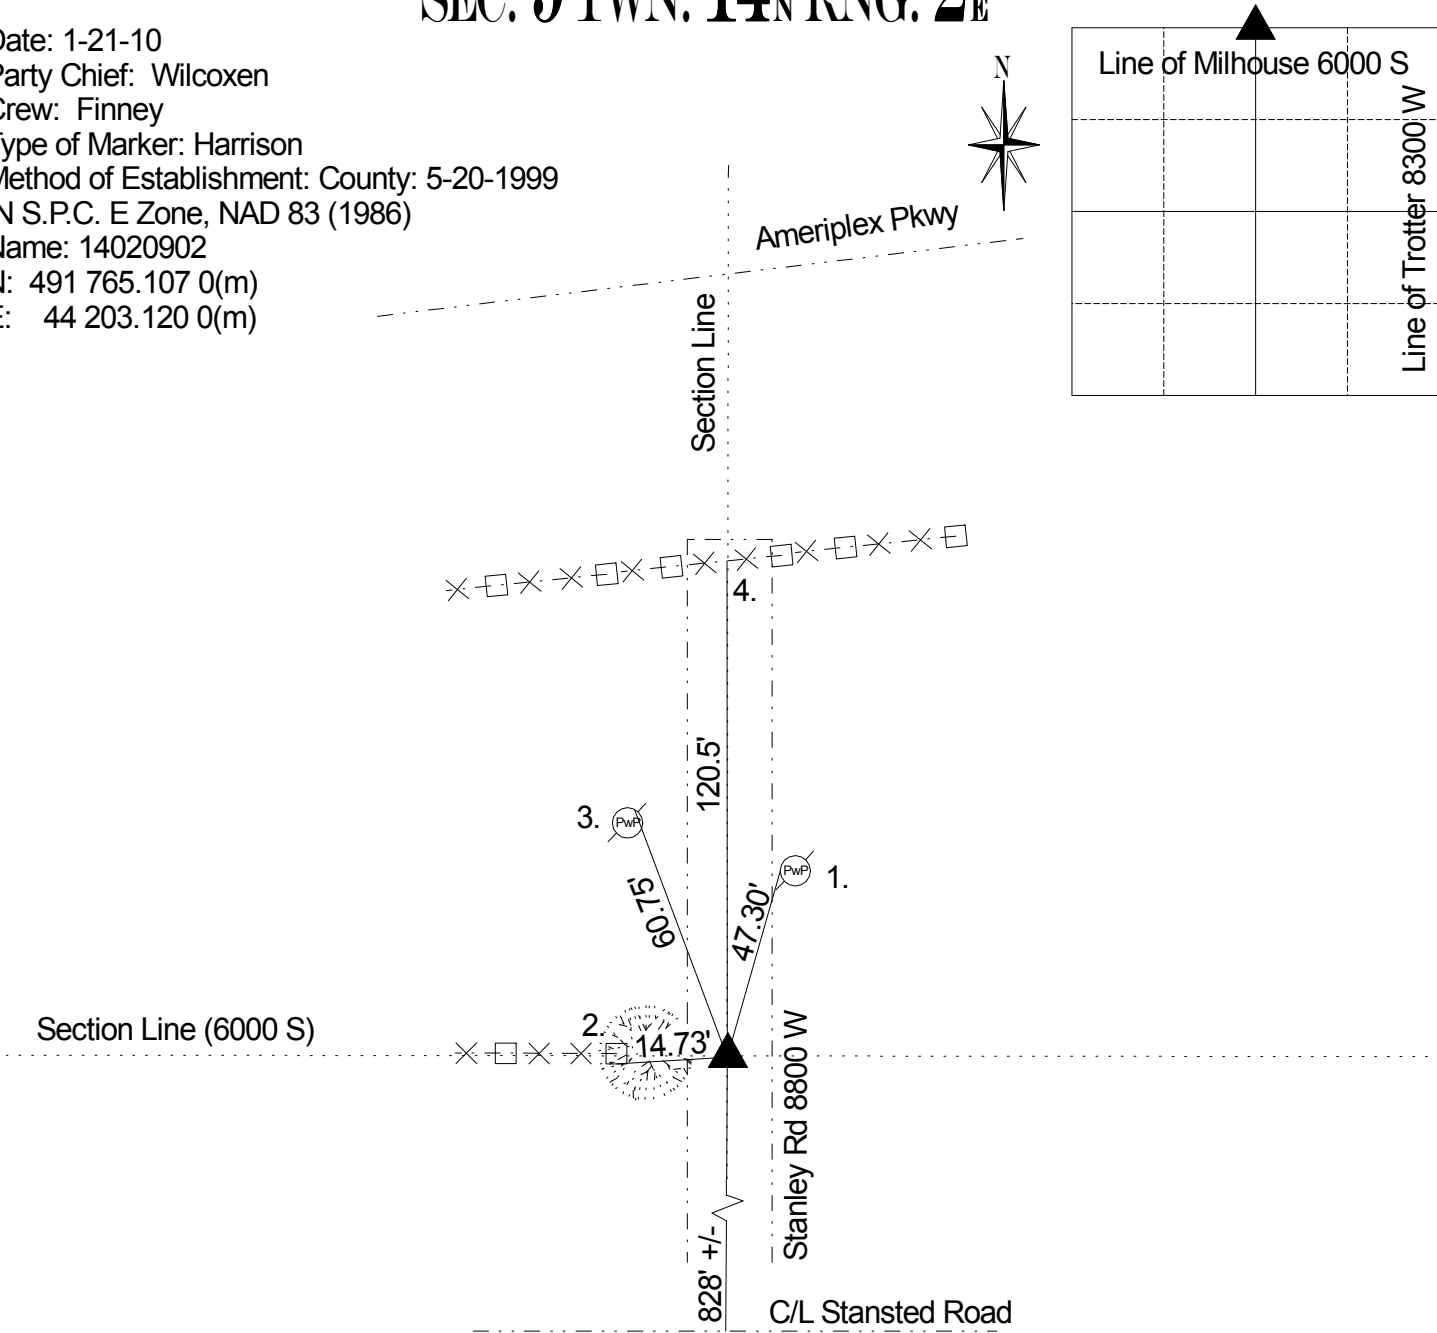

Corner originally set as a post in 1820 by Wm. B. Laughlin with the following witnesses: 14" white oak bearing S 52 W 9 links and a 12" beech bearing N 51 E 13 links (Marion County Atlas p. 1). A survey By H. Klausmann on April 13, 1908 indicates a set stone with no witnesses (Decatur Legal Book p. 42). MCS on 11/8/1945 called a stone found. Wilcoxen on 8/18/77 called a stone 5" down. Wilcoxen on 5/12/80 called a stone 3" down. Gries on 12/14/86 called a Harrison monument. Kiste on 9/6/94 called a Harrison monument. Corner excavated by Kiste on 5/20/1999 and an existing Harrison monument was found 4" down. A riser was put on the existing Harrison and brought to the surface. Wilcoxen on 4/25/2005 called a Harrison monument. Wilcoxen on 1/21/10 called a Harrison monument.

REF.	DISTANCE	DESCRIPTION
1.	47.30'	Mag nail W PwP no # 10" up
2.	14.73'	Small PK nail S wooden fence post 10" up
3.	60.75'	Mag nail w/brass washer NE guide pole 12" up
4.	120.5'	Due N to R/W fence line